


1. Korrus

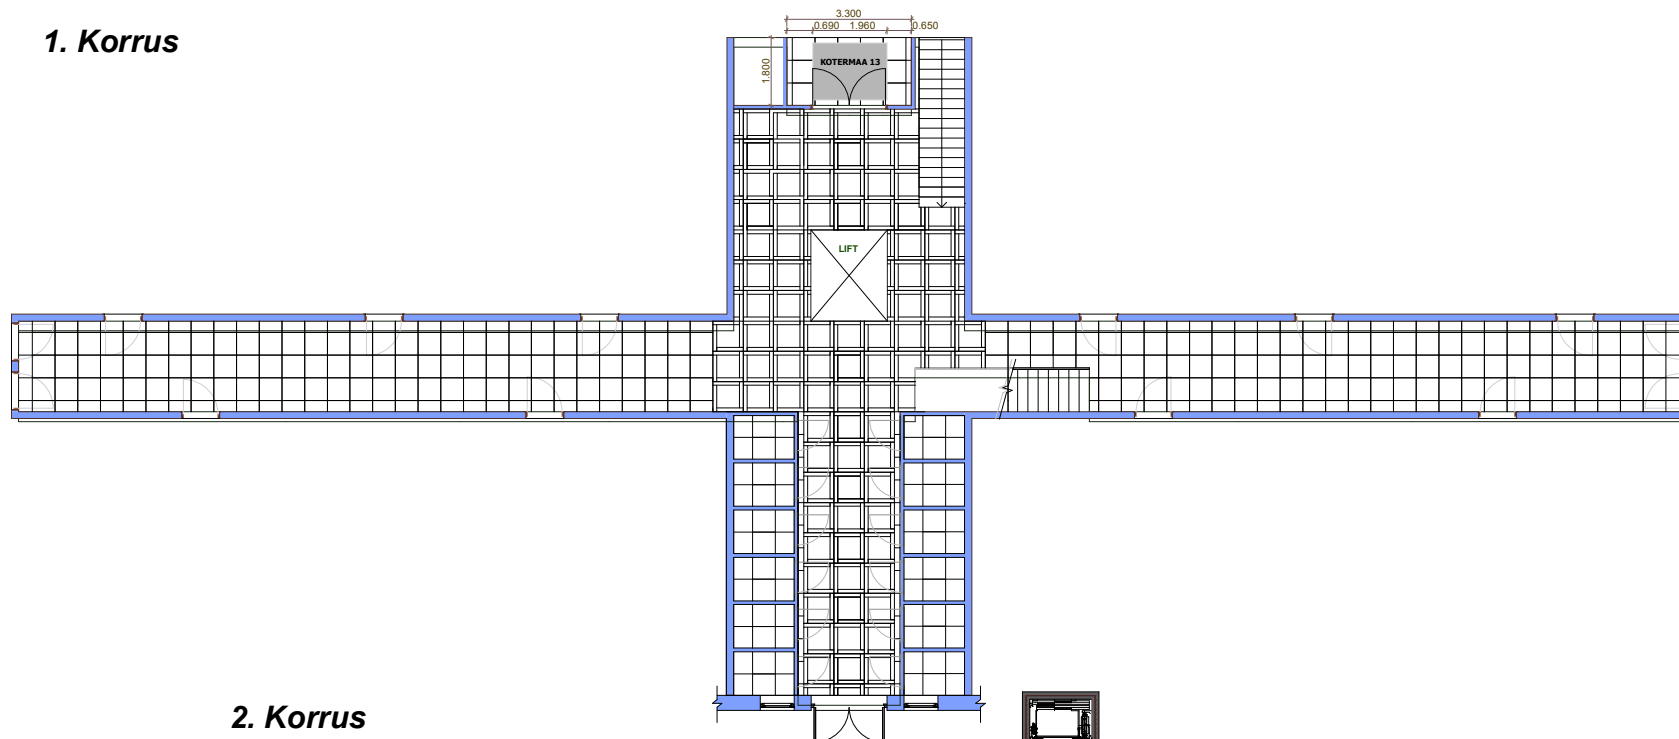

KOTERMAA 11

Trepikoja esikus Lindströmi porivaip 150x300 cm

TEKST: i390 (must)

TAUST: i360 (hele hall)




Pörandaplaat
10x70 cm Treverkcharm Brown
<https://www.marazzi.it/collezioni/treverkcharm/>


Pörandaplaat
60x60 cm Luna Cool Grey SQ.
<http://www.qua.com.tr/en/portfolio/luna/>

Vuuk pörandal: 113 Mapei, Ultracolor
Silikoon: 113 Mapei


2. Korrus

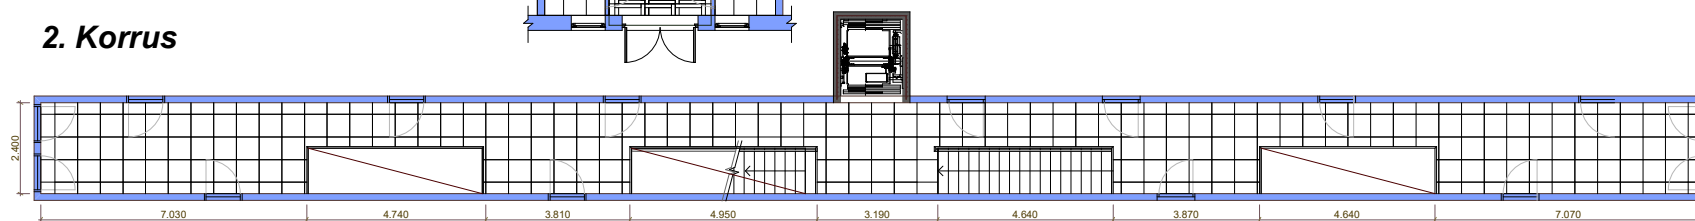

3. *Korrus*

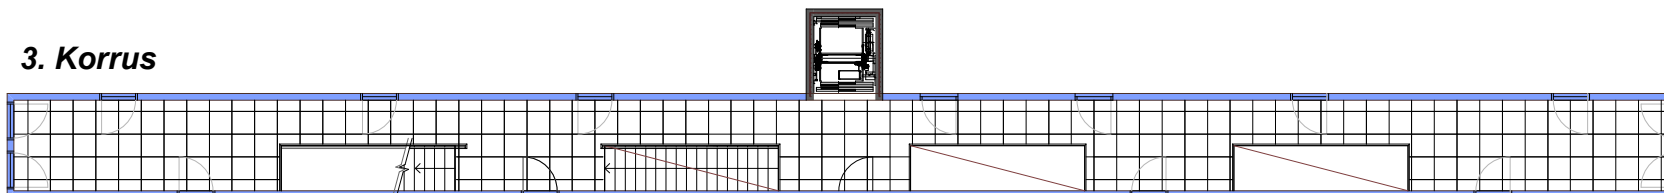

4.Korrus

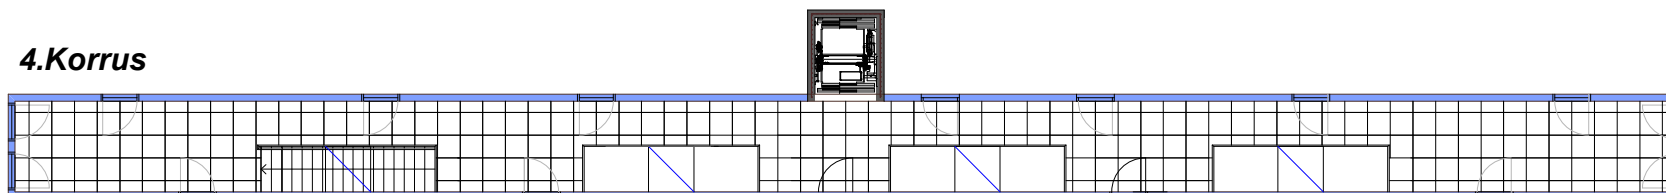

OBJEKT: KOTERMAA 133			RK DESIGN OÜ		
TALLINN: KOTERMAA ARENDIUS			Registrikood: 11253021		
OBJEKT: ADDRESS: KOTERMAA 133			tel: +3725150405		
			Tornimäe 7-93 Tallinn, Eesti, 10145 berl@bkdesign.ee		
POHINDE LÄHTE:	TOOTAJA:	ALLIK:	JÕONIS: Põhikonts. viitavaks tasakaals		
POHINDE LÄHTE:	TOOTAJA:	ALLIK:	JÕONIS: NR.1:1, P.5A-7-00		
POHINDE LÄHTE:	TOOTAJA:	ALLIK:	MÕÖT: 1:100		