


SEINAPLAAT/ vannituba

Sein: 25x60 Velvet White  
Deko: 25x60 Velvet Spice White

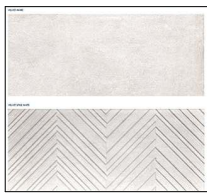

SEINAVUUK/ vannituba

Vuuk sein: 103 Mapei Ultracolor  
Vuuk põrandal: 103 Mapei, Ultracolor

Silikoon:  
nr. 103 Mapei/ Sein  
nr. 103 Mapei/ Põrand

või

SEINAPLAAT/ vannituba





Sein: 25x60 Concept Dark Grey  
Deko: 25x60 Concept Spice Dark Grey



SEINAVUUK/ vannituba

Vuuk sein: 110 Mapei, Ultracolor  
Vuuk põrandal: 113 Mapei, Ultracolor

Silikoon:  
nr. 110 Mapei/ Sein  
nr. 113 Mapei/ Põrand

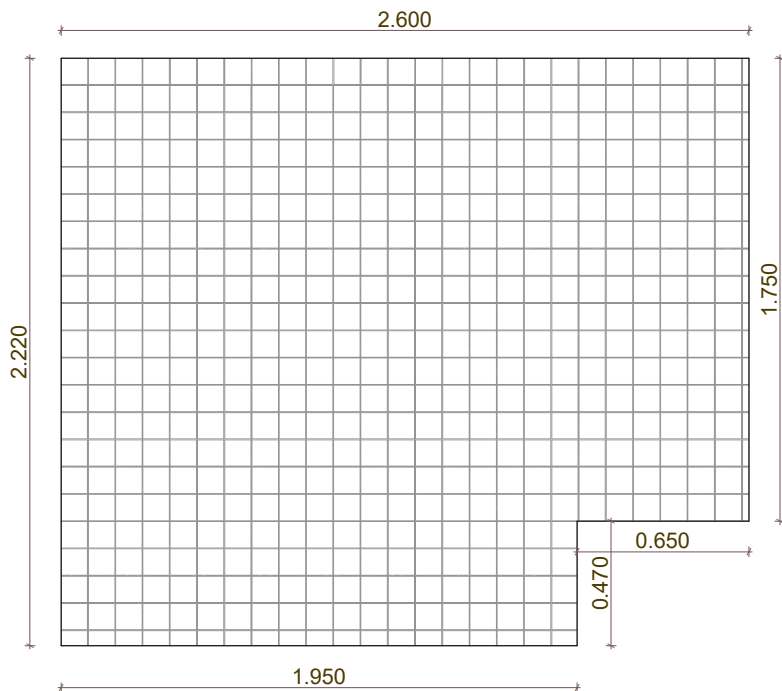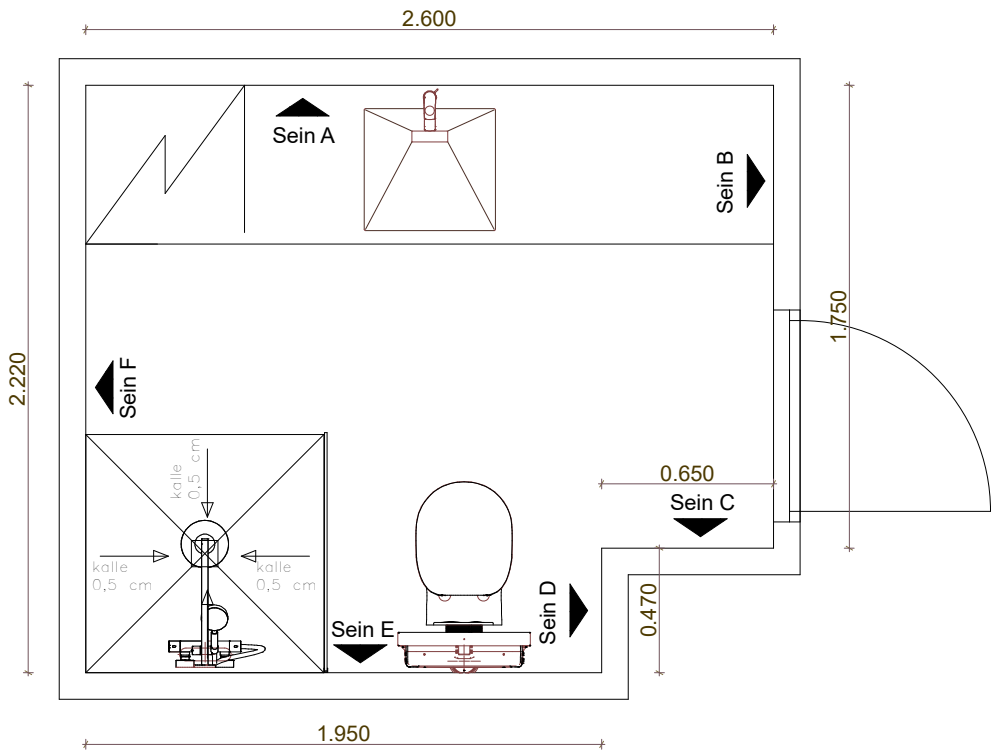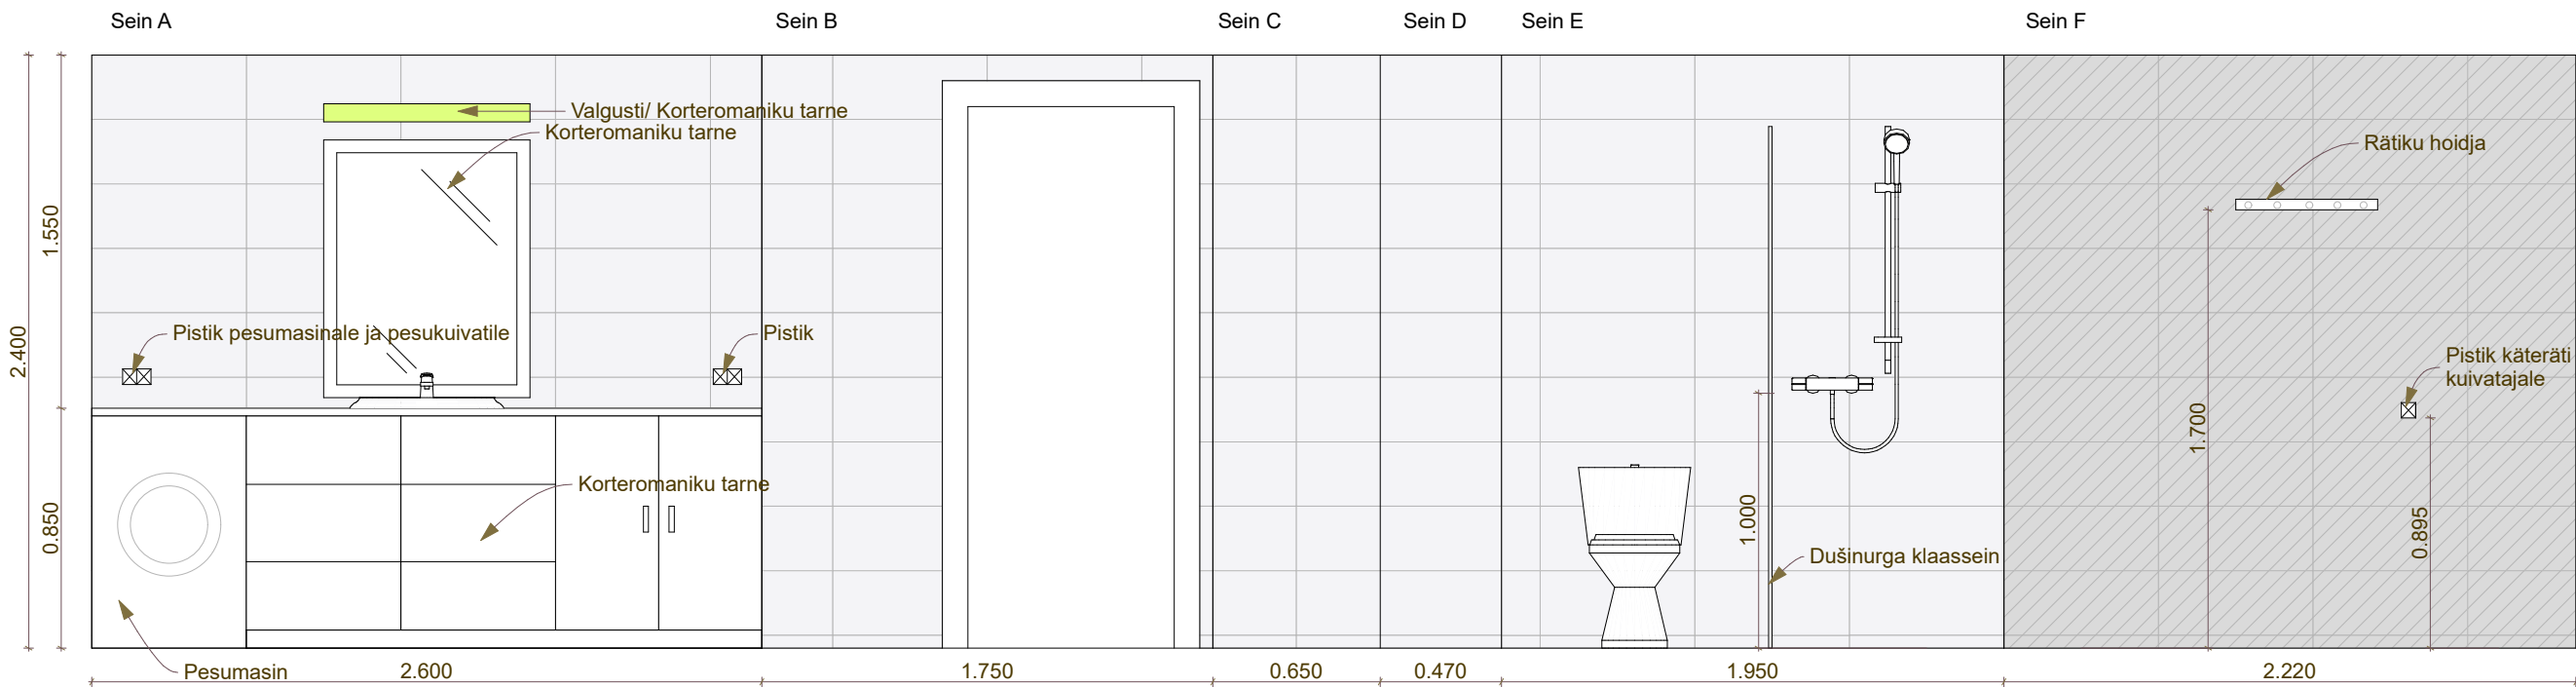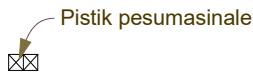


PÕRANDAPLAAT/ vannituba

10x10 cm Silk white P.C (võrgul)



PÕRANDAPLAAT/ vannituba

10x10 cm Altamira Grey P.C (võrgul)

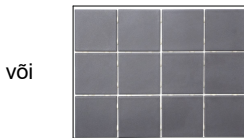

või

OBJEKT: KOTERMAA 13	BK DESIGN OÜ
TELLIJA: KOTERMAA ARENDUS	Registrikood: 11253201
OBJEKT: ADRRESS: KOTERMAA 13	tel: +3725150405
PROJEKTEERIJ: Berit Kirs	TOOTMISE NR: 13_SA-7-22
MOOT: 1:20	