

Sein: 25x60 Velvet White  
Dekoor: 25x60 Velvet Spice White




Vuuk seinal: 103 Mapei Ultracolor  
Vuuk põrandal: 103 Mapei, Ultracolor

Silikoon:  
nr. 103 Mapei/ Sein  
nr. 103 Mapei/ Põrand

võĩ

Sein: 25x60 Concept Dark Grey  
Dekoor: 25x60 Concept Spice Dark Grey

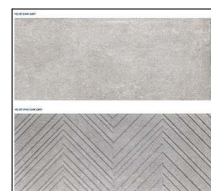

Vuuk seinal: 110 Mapei, Ultracolor  
Vuuk põrandal: 113 Mapei, Ultracolor




Silikoon:  
nr. 110 Mapei/ Sein  
nr. 113 Mapei/ Põrand

Sein A

Sein B

Sein C


Sein D

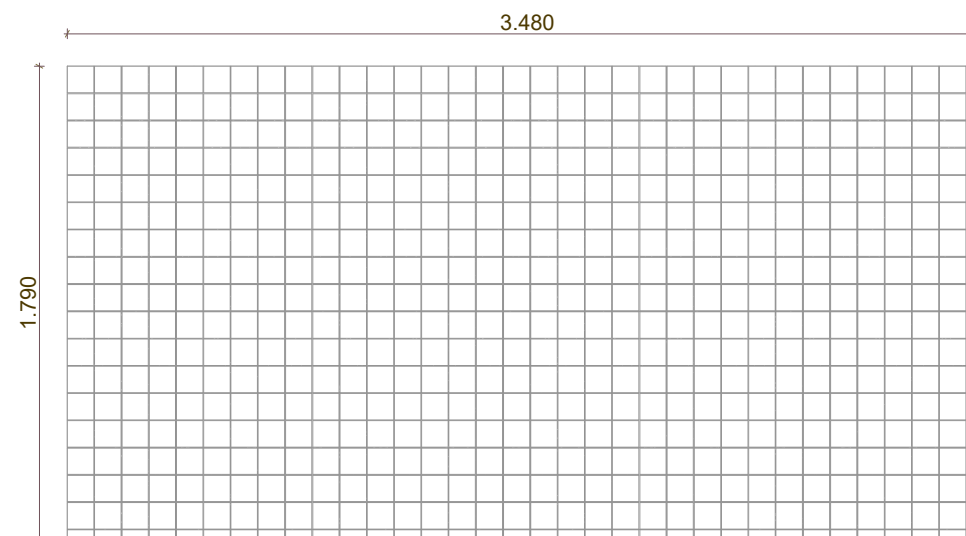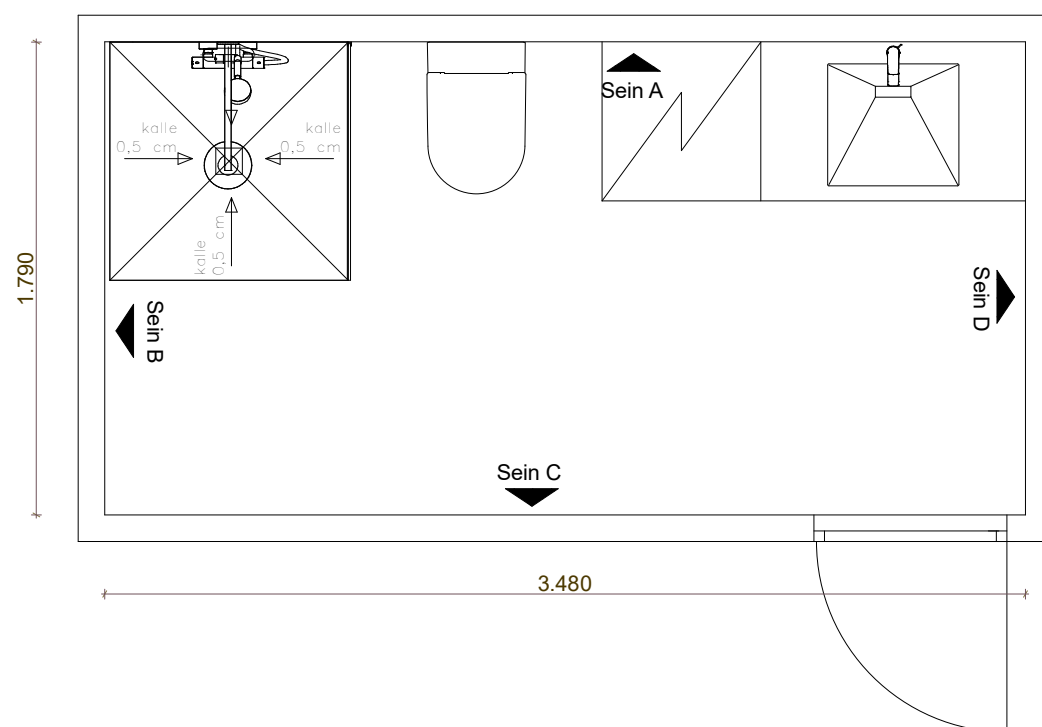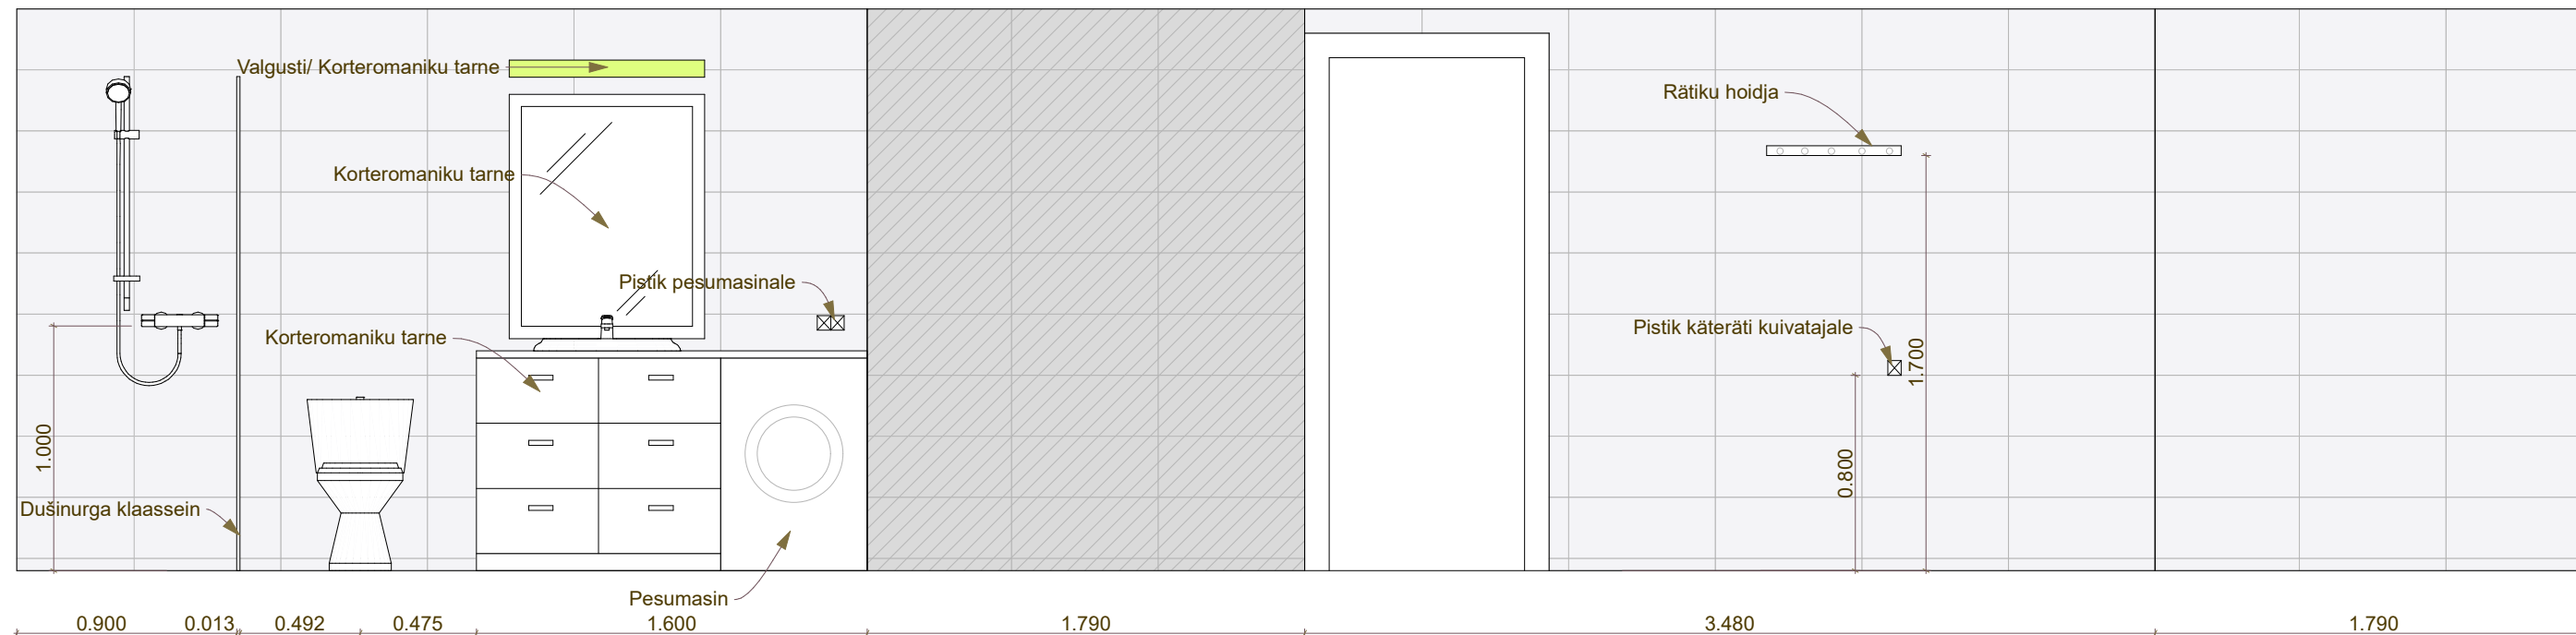

10x10 cm Silk white P.C (võrgul)



10x10 cm Altamira Grey P.C (võrgul)

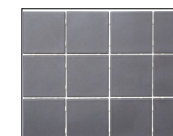

võĩ

OBJEKT: KOTERMAA 13			BK DESIGN OÜ		
TELLUJA: KOTERMAA ARENDUS			Registrikood: 11253201		
OBJEKTI ADDRESS: KOTERMAA 13			tel: +3725150405		
			Torimäe 7-93 Tallinn, Eesti, 10145 berit@bkdesign.ee		
PROJEKTILUJA:	KUUPÄEV:	ALKIKIRI:			
JÕONE STAAS:	KUUPÄEV:	ALKIKIRI:			
1:500	11.11.2018		JÕONIS: Säinavate düüsiurmsi kr. 30		
	11.11.2018		JÕONISE NR: k13_17_5A-7-23		
			Mõõd: 1:20		